


LEFT

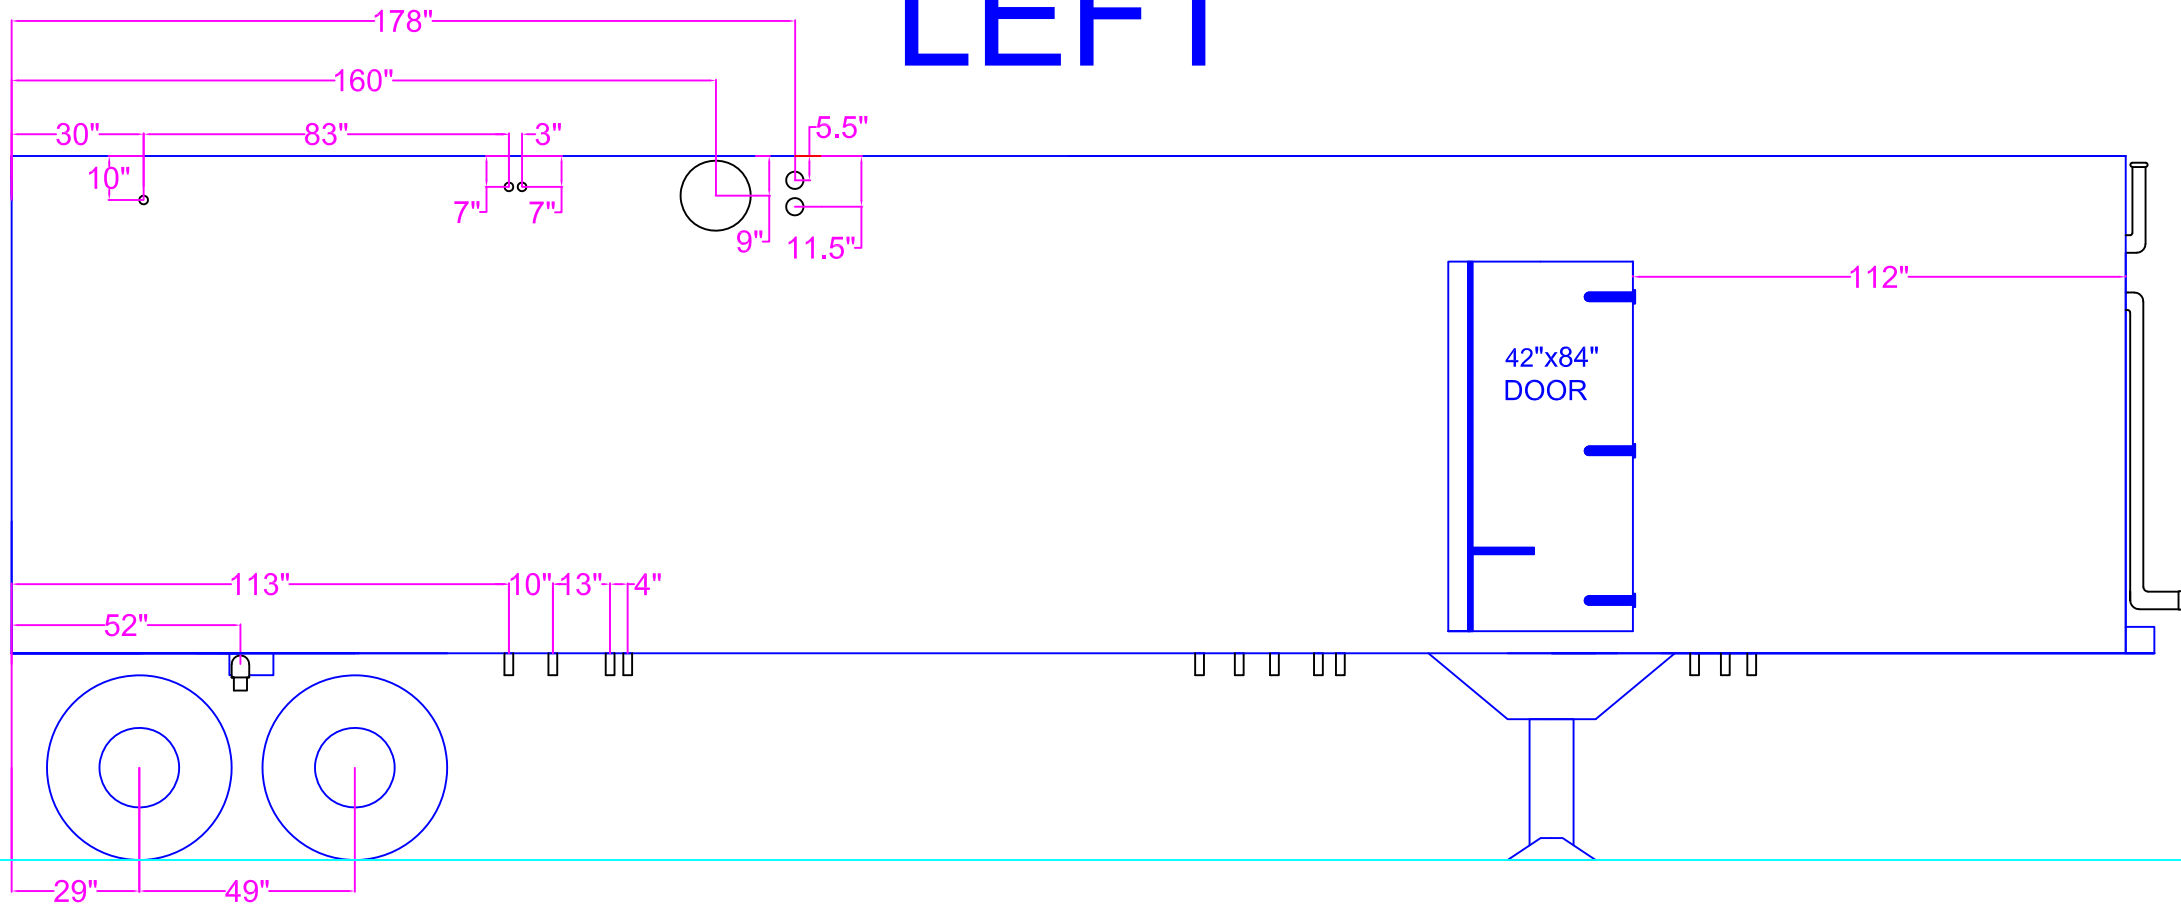


Electrical Connections


ITEM	DESCRIPTION	
A	Main Power	100A @ 208V/3HP
B	Spare - Exterior Lighting	
C	Spare - Alarm	
D	Spare - Miscellaneous	

Piping Connections

ITEM	DESCRIPTION	
1	Steam Outlet	8" 150# Flange 8-bolt
2	Make up water	2" NPT
3	Condensate Return	2" NPT
4	Oil Fill (Delivery)	2"
5	Oil Tank Vent	2" Cap
6	Boiler Vent	1"
7	Main Water Column Drain	1"
8	Aux. Water Column Drain	1"
9	Front Boiler Blowdown	2" NPT
10	Surface Blowdown	2" NPT
11	Pressure Relief Valve	2"
12	Pressure Relief Valve	2"
13	Rear Boiler Blowdown	2" NPT
14	Pressure Relief Valve	2"
15	Flue Exhaust Outlet	24"
16	Feed Pump Strainer Drain	1"
17	Feed Pump Strainer Drain	1"
18	Feed Tank Drain	2"
19	Main Gas Inlet	3" NPT
20	Main Gas Vent Valve	1" Cap
21	Pilot Vent Valve	3/4" Cap
22	Combustion Air Intake	28x28" (5.4sqft.)

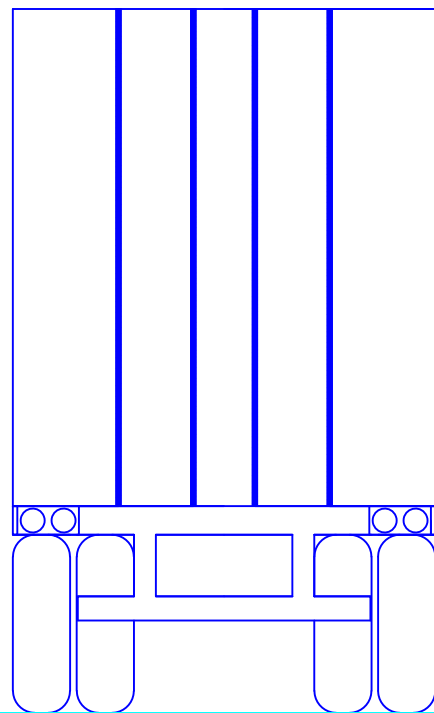

REAR

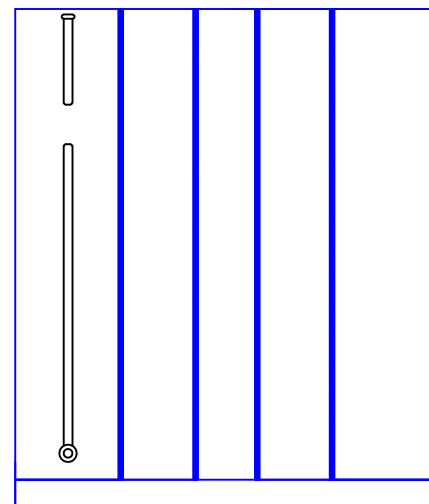

FRONT

MILLER PROCTOR NICKOLAS, INC.

2 HUDSON STREET, SLEEPY HOLLOW, NY 10591

(914) 332-0088

1363 LINCOLN AVENUE, UNIT 3, HOLBROOK, NY 11741

(631) 253-2300

MPN RENTAL BOILER

SCALE: NTS



DRAWN BY: KAYSIE CARDONA

DRAWING NUMBER:

DATE:

APPROVED BY:

RIGHT

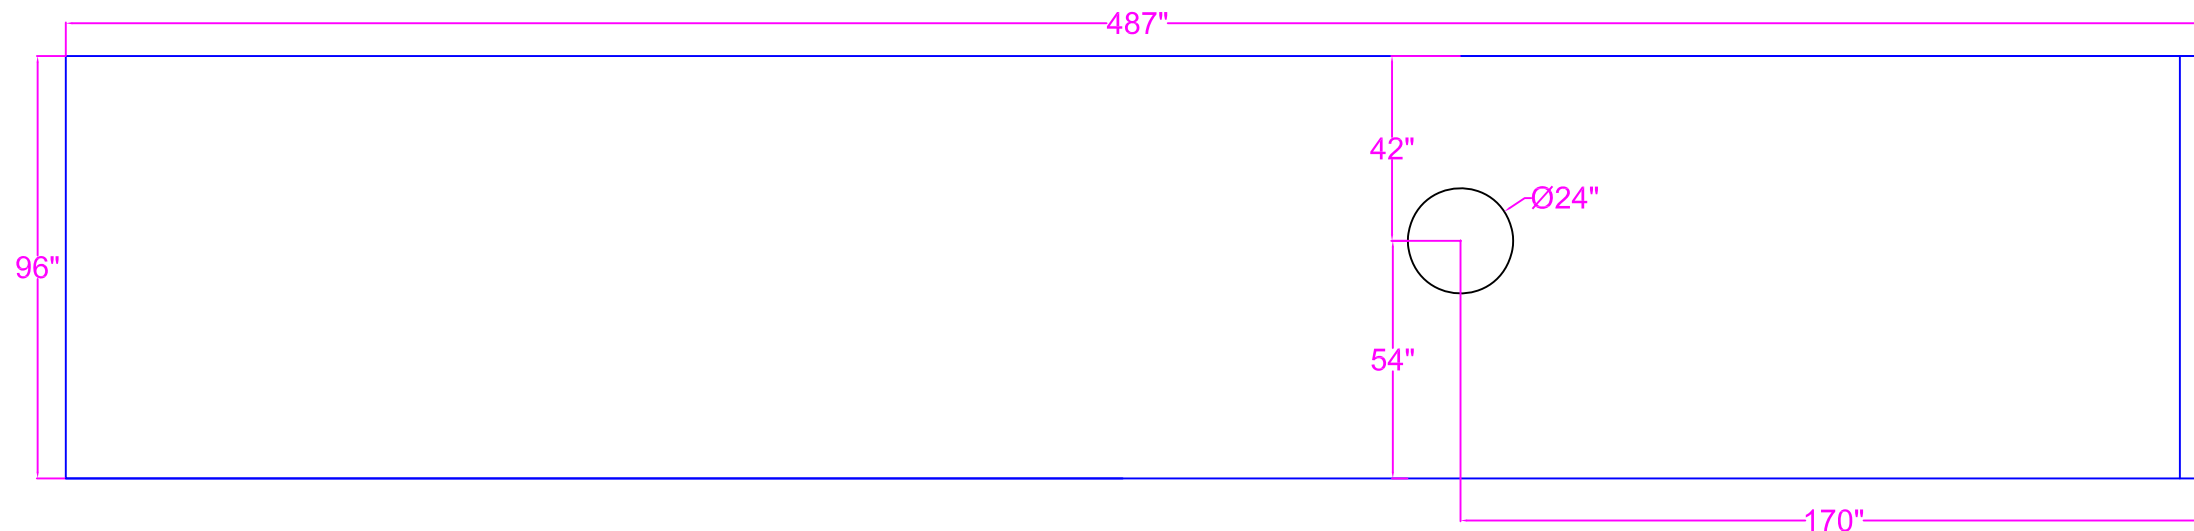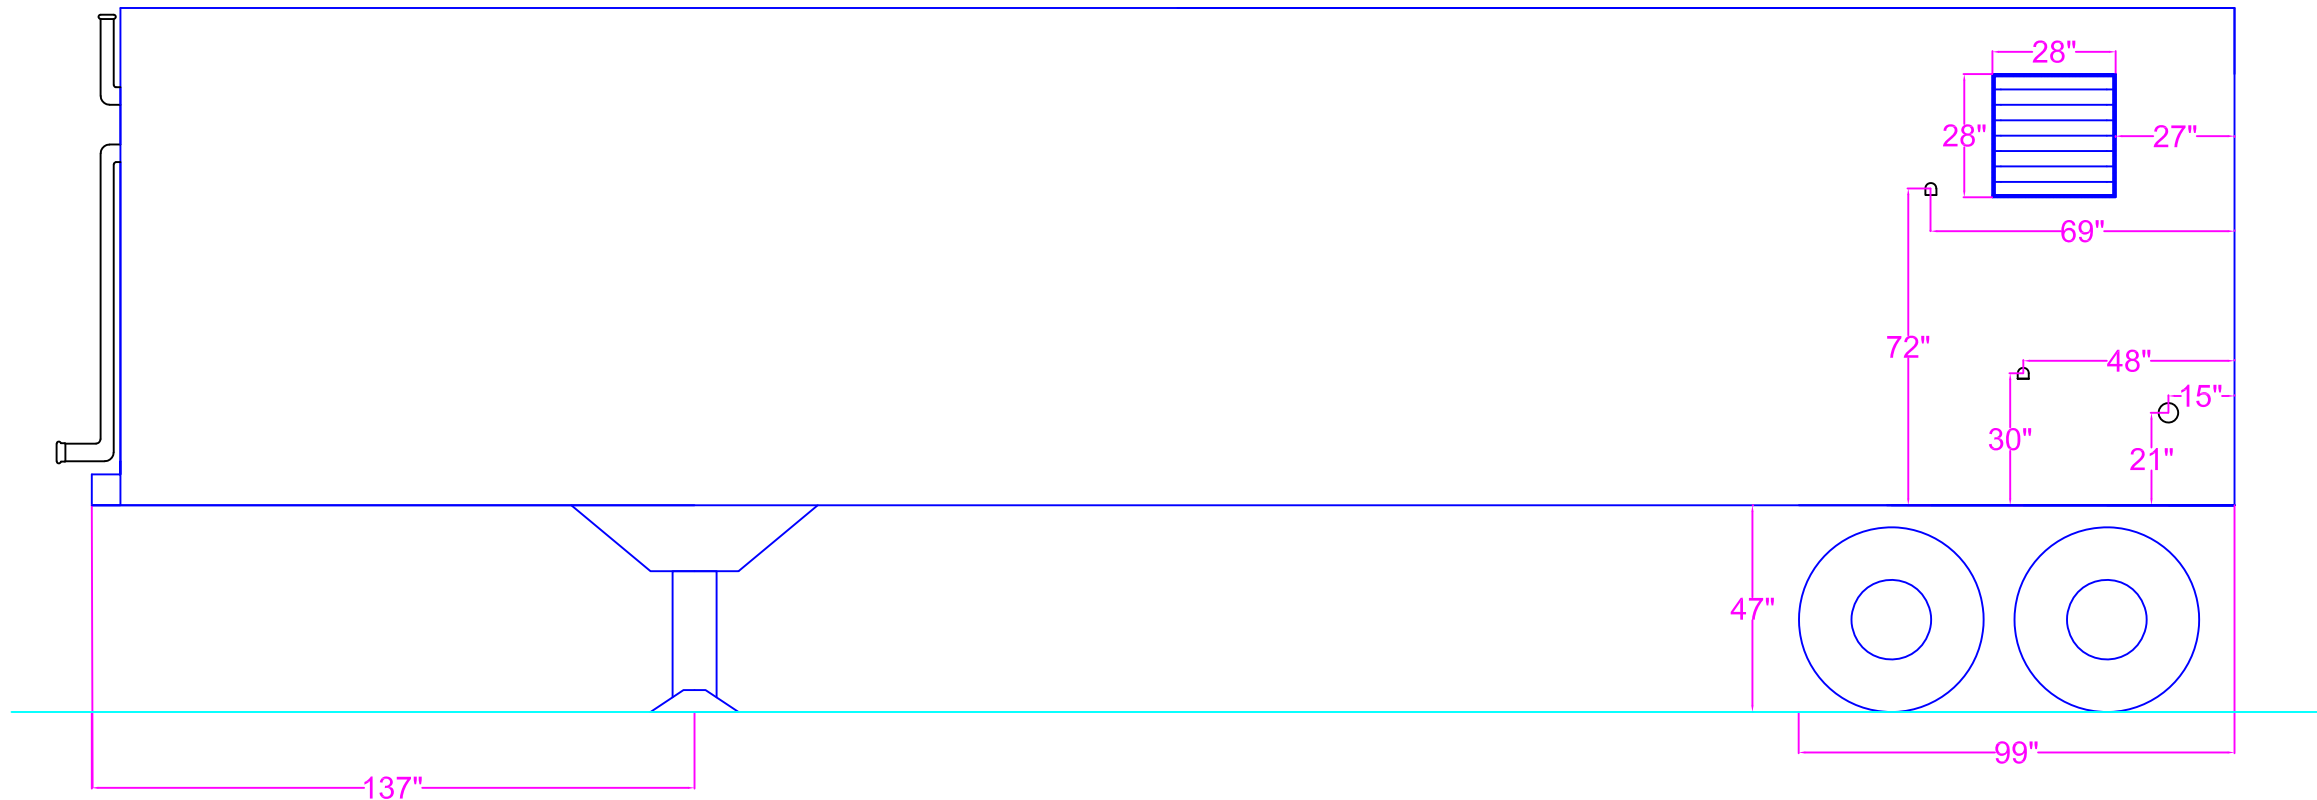

TOP

Electrical Connections

ITEM	DESCRIPTION	
A	Main Power	100A @ 208V/3HP
B	Spare - Exterior Lighting	
C	Spare - Alarm	
D	Spare - Miscellaneous	

Piping Connections

ITEM	DESCRIPTION	
1	Steam Outlet	8" 150# Flange 8-bolt
2	Make up water	2" NPT
3	Condensate Return	2" NPT
4	Oil Fill (Delivery)	2"
5	Oil Tank Vent	2" Cap
6	Boiler Vent	1"
7	Main Water Column Drain	1"
8	Aux. Water Column Drain	1"
9	Front Boiler Blowdown	2" NPT
10	Surface Blowdown	2" NPT
11	Pressure Relief Valve	2"
12	Pressure Relief Valve	2"
13	Rear Boiler Blowdown	2" NPT
14	Pressure Relief Valve	2"
15	Flue Exhaust Outlet	24"
16	Feed Pump Strainer Drain	1"
17	Feed Pump Strainer Drain	1"
18	Feed Tank Drain	2"
19	Main Gas Inlet	3" NPT
20	Main Gas Vent Valve	1" Cap
21	Pilot Vent Valve	3/4" Cap
22	Combustion Air Intake	28x28" (5.4sqft.)


MILLER PROCTOR NICKOLAS, INC.

2 HUDSON STREET, SLEEPY HOLLOW, NY 10591	(914) 332-0088
1363 LINCOLN AVENUE, UNIT 3, HOLBROOK, NY 11741	(631) 253-2300

MPN RENTAL BOILER

SCALE: NTS	DRAWN BY: KAYSIE CARDONA	DRAWING NUMBER:
DATE:	APPROVED BY:	

LEFT

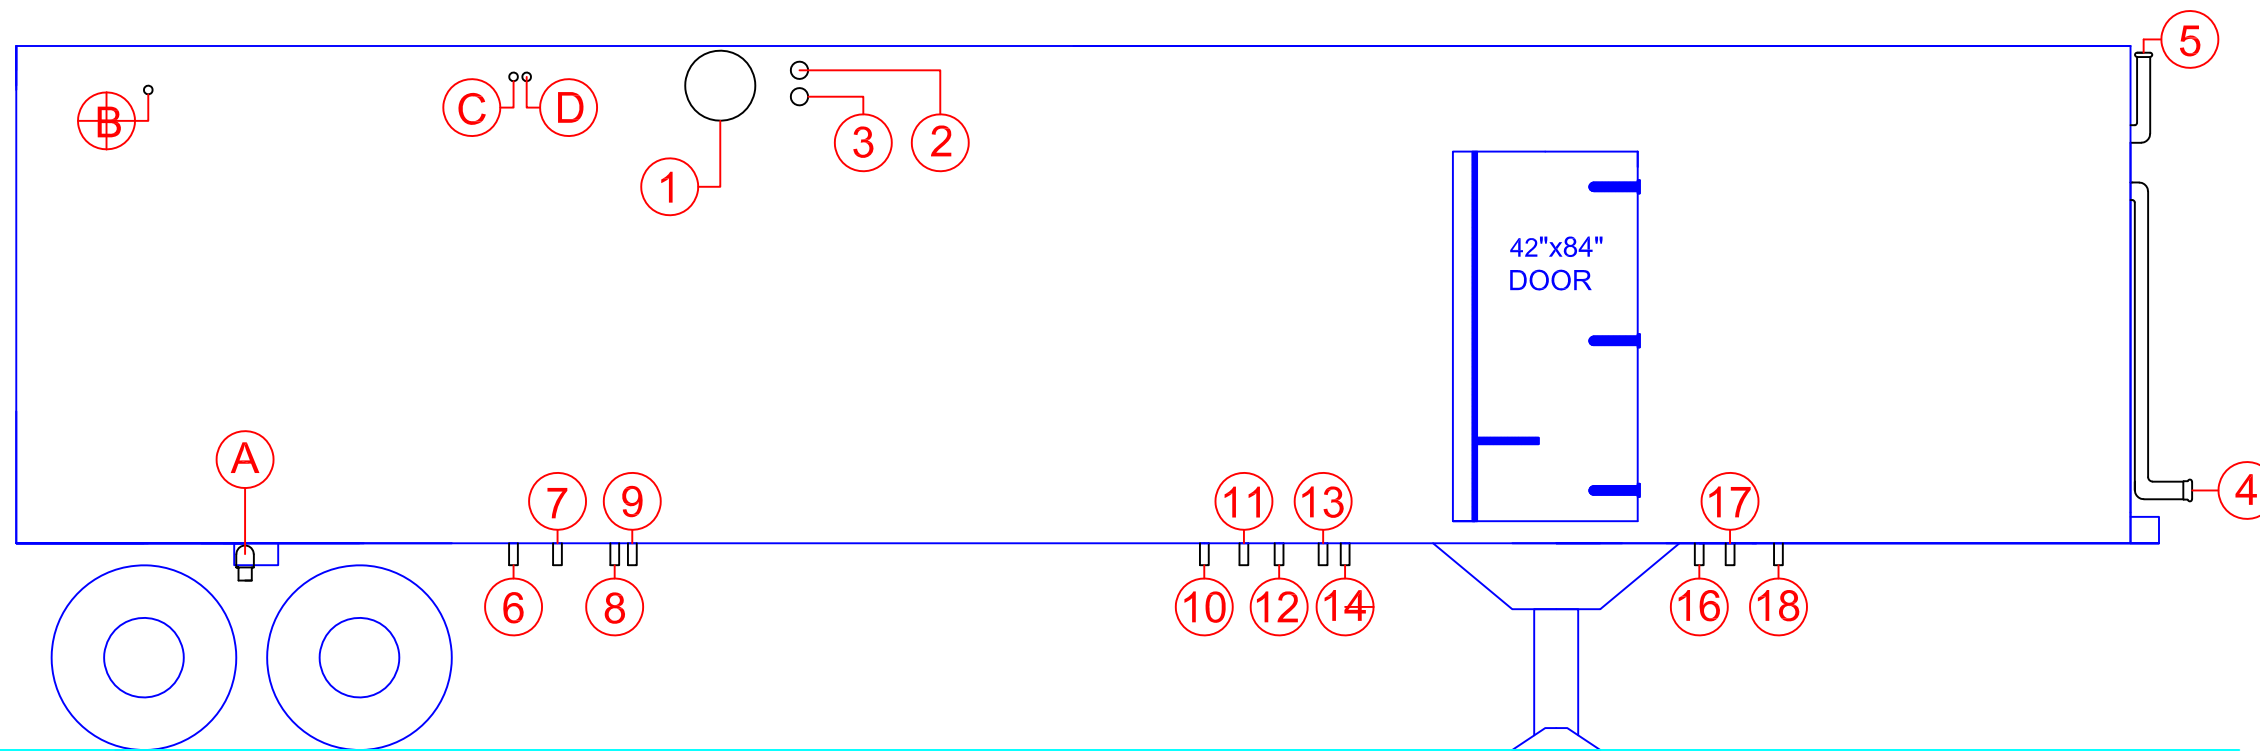


Electrical Connections


ITEM	DESCRIPTION	
A	Main Power	100A @ 208V/3HP
B	Spare - Exterior Lighting	
C	Spare - Alarm	
D	Spare - Miscellaneous	

Piping Connections

ITEM	DESCRIPTION	
1	Steam Outlet	8" 150# Flange 8-bolt
2	Make up water	2" NPT
3	Condensate Return	2" NPT
4	Oil Fill (Delivery)	2"
5	Oil Tank Vent	2" Cap
6	Boiler Vent	1"
7	Main Water Column Drain	1"
8	Aux. Water Column Drain	1"
9	Front Boiler Blowdown	2" NPT
10	Surface Blowdown	2" NPT
11	Pressure Relief Valve	2"
12	Pressure Relief Valve	2"
13	Rear Boiler Blowdown	2" NPT
14	Pressure Relief Valve	2"
15	Flue Exhaust Outlet	24"
16	Feed Pump Strainer Drain	1"
17	Feed Pump Strainer Drain	1"
18	Feed Tank Drain	2"
19	Main Gas Inlet	3" NPT
20	Main Gas Vent Valve	1" Cap
21	Pilot Vent Valve	3/4" Cap
22	Combustion Air Intake	28x28" (5.4sqft.)

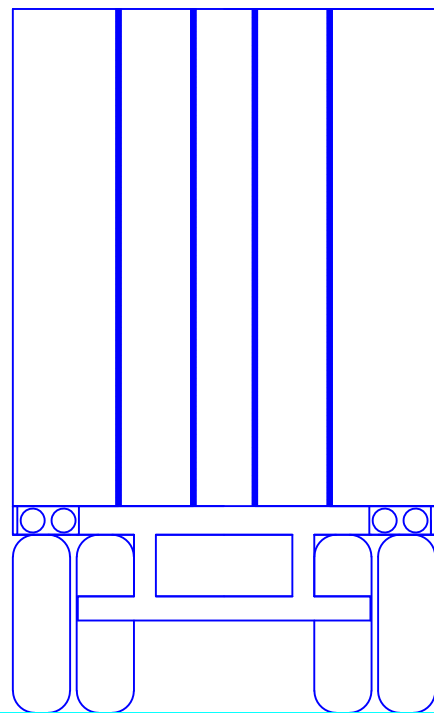

REAR

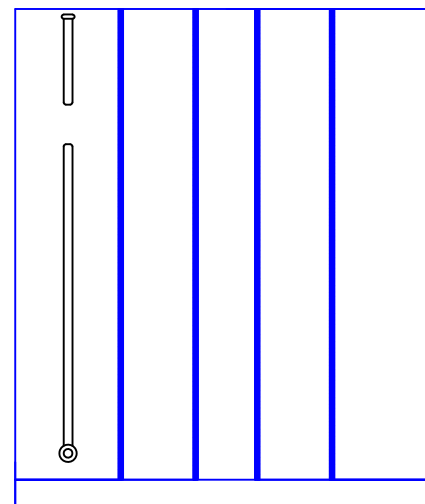

FRONT


MILLER PROCTOR NICKOLAS, INC.

2 HUDSON STREET, SLEEPY HOLLOW, NY 10591	(914) 332-0088
1363 LINCOLN AVENUE, UNIT 3, HOLBROOK, NY 11741	(631) 253-2300

MPN RENTAL BOILER

SCALE: NTS	DRAWN BY: KAYSIE CARDONA	DRAWING NUMBER:
DATE:	APPROVED BY:	

RIGHT

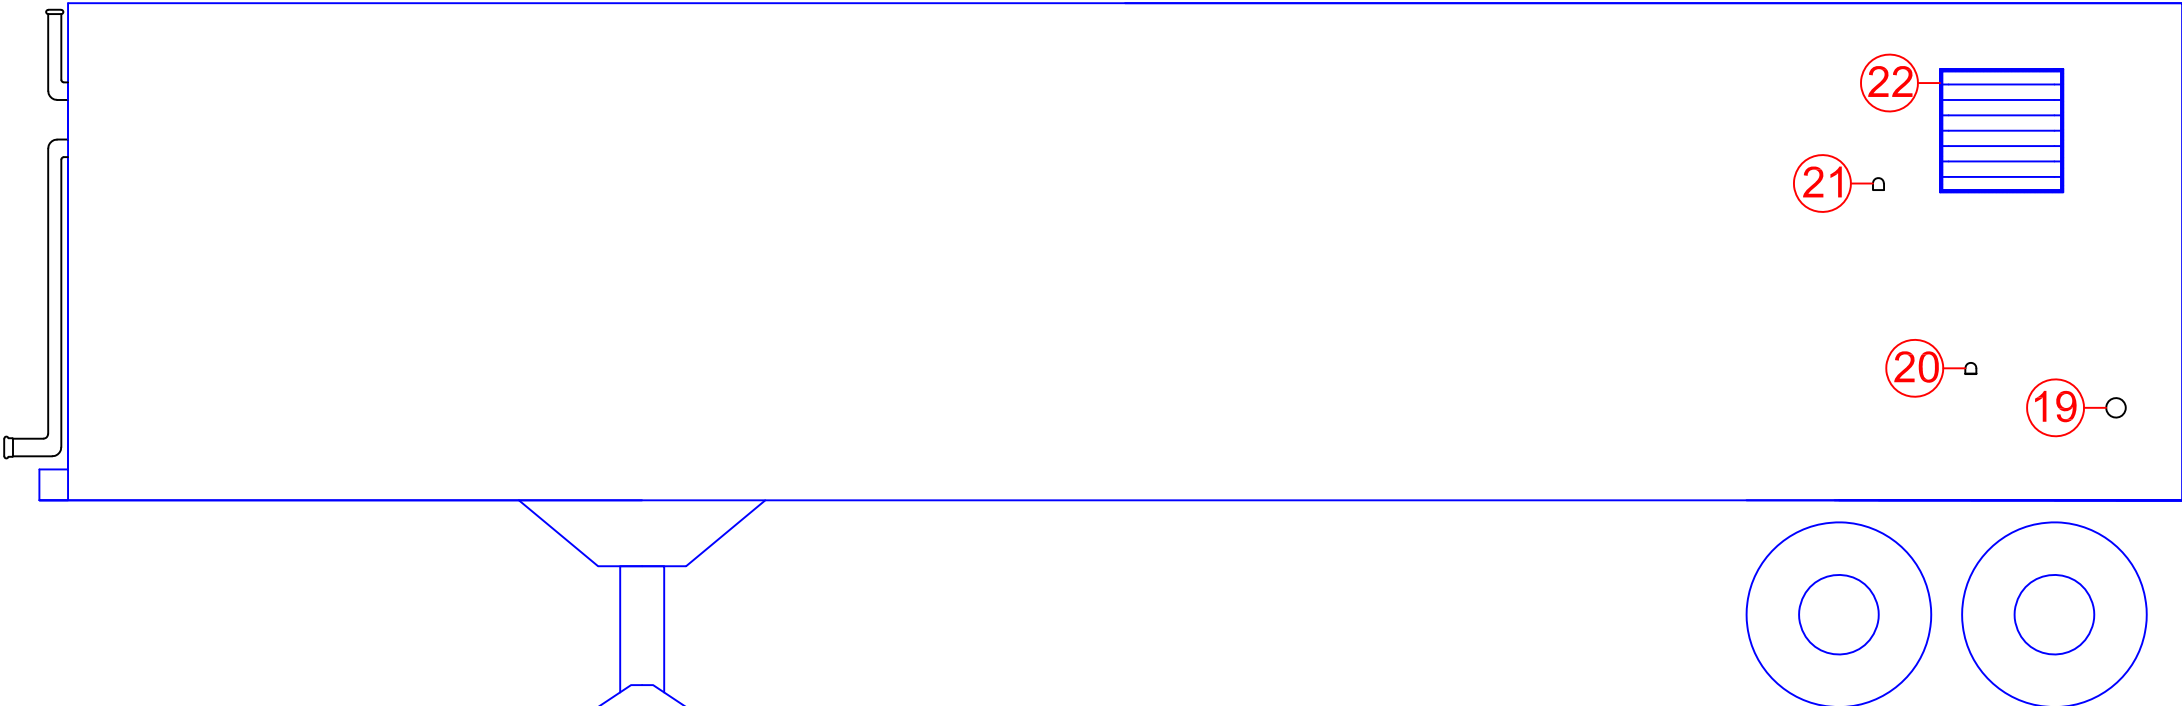

Electrical Connections

ITEM	DESCRIPTION	
A	Main Power	100A @ 208V/3HP
B	Spare - Exterior Lighting	
C	Spare - Alarm	
D	Spare - Miscellaneous	

Piping Connections

ITEM	DESCRIPTION	
1	Steam Outlet	8" 150# Flange 8-bolt
2	Make up water	2" NPT
3	Condensate Return	2" NPT
4	Oil Fill (Delivery)	2"
5	Oil Tank Vent	2" Cap
6	Boiler Vent	1"
7	Main Water Column Drain	1"
8	Aux. Water Column Drain	1"
9	Front Boiler Blowdown	2" NPT
10	Surface Blowdown	2" NPT
11	Pressure Relief Valve	2"
12	Pressure Relief Valve	2"
13	Rear Boiler Blowdown	2" NPT
14	Pressure Relief Valve	2"
15	Flue Exhaust Outlet	24"
16	Feed Pump Strainer Drain	1"
17	Feed Pump Strainer Drain	1"
18	Feed Tank Drain	2"
19	Main Gas Inlet	3" NPT
20	Main Gas Vent Valve	1" Cap
21	Pilot Vent Valve	3/4" Cap
22	Combustion Air Intake	28x28" (5.4sqft.)



TOP

MILLER PROCTOR NICKOLAS, INC.

2 HUDSON STREET, SLEEPY HOLLOW, NY 10591 (914) 332-0088
 1363 LINCOLN AVENUE, UNIT 3, HOLBROOK, NY 11741 (631) 253-2300

MPN RENTAL BOILER

SCALE: NTS DRAWN BY: KAYSIE CARDONA DRAWING NUMBER:
 DATE: APPROVED BY: